



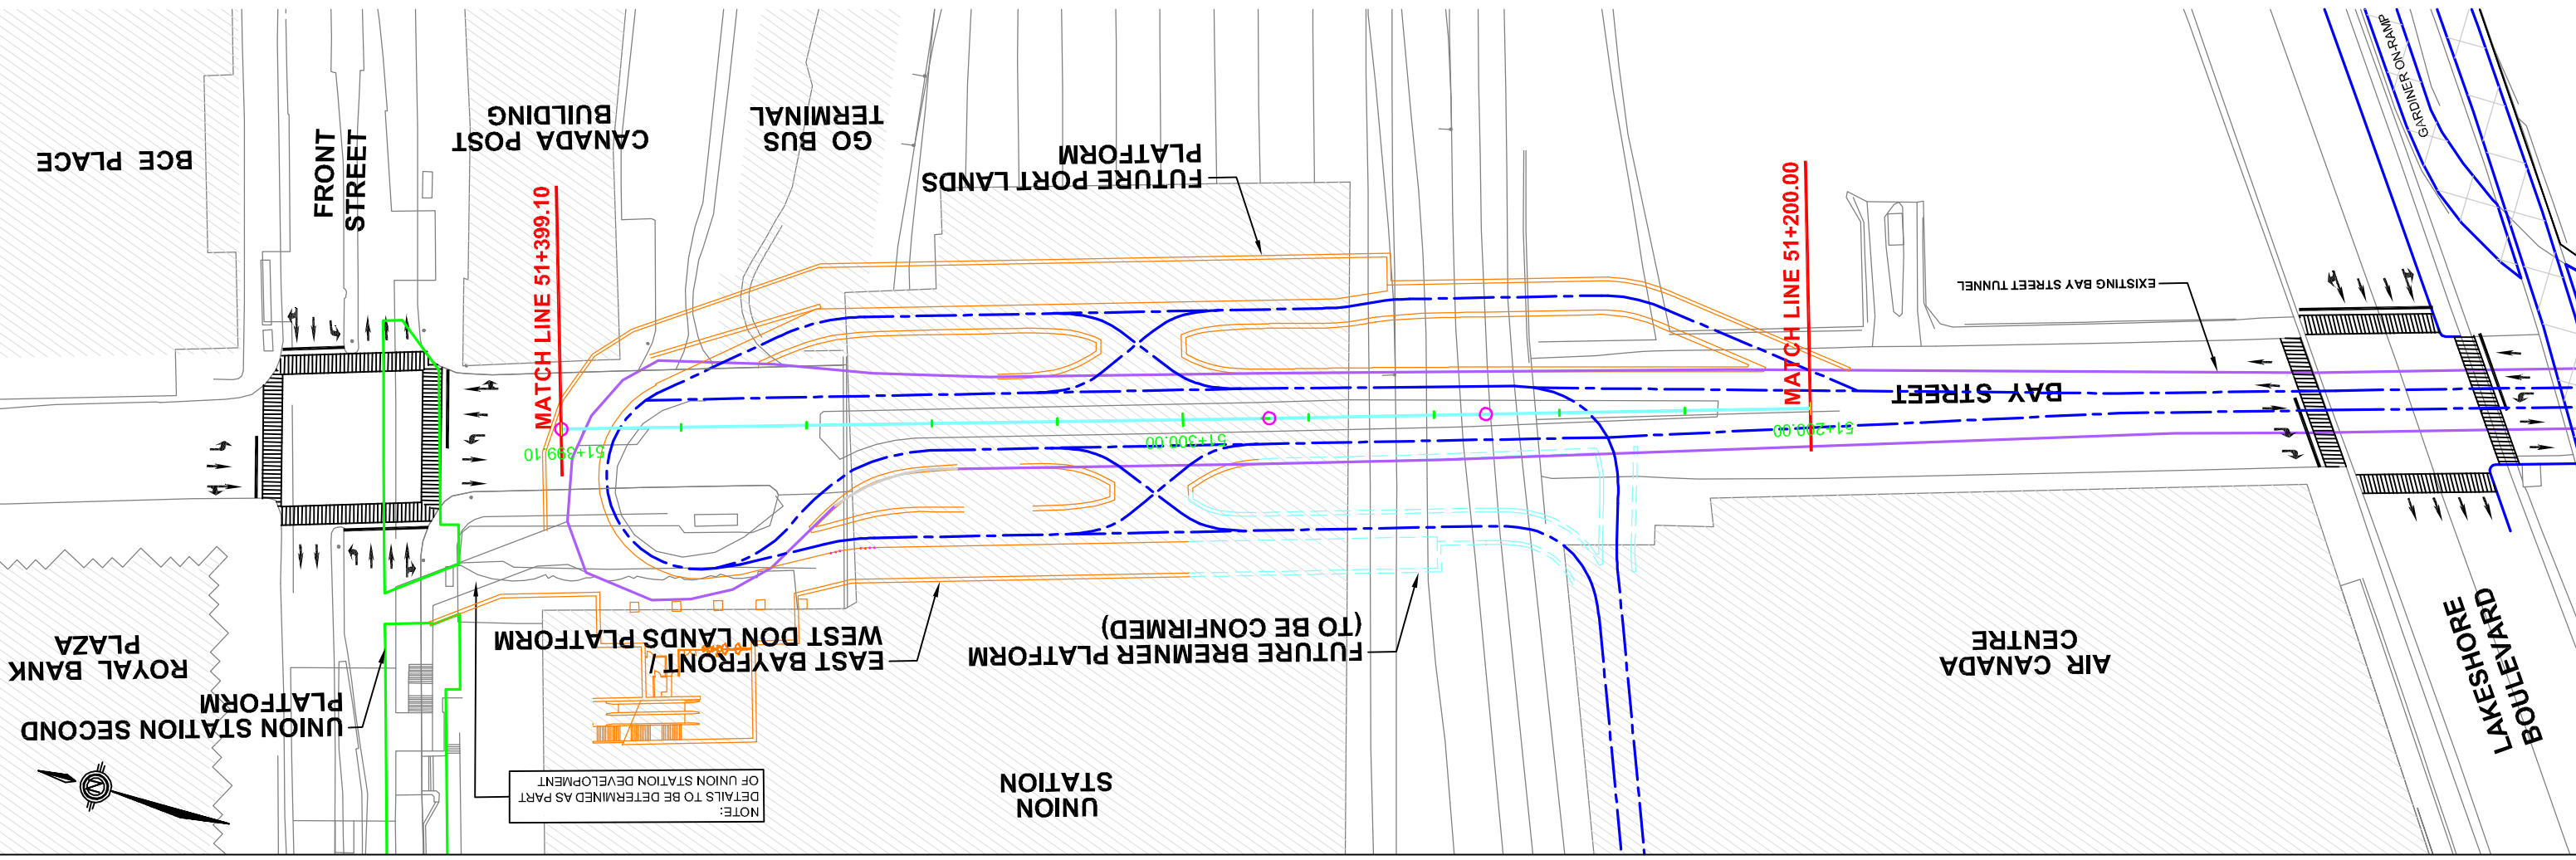

Project: EAST BAYFRONT TRANSIT ENVIRONMENTAL ASSESSMENT
 Title: HORIZONTAL AND VERTICAL ALIGNMENT - EXISTING BAY STREET
 STA. 51+200.00 TO 51+399.10

Notes: --- Center Line of Track

Date: March 15, 2010
 Scale: HOR 1:1000, VERT 1:200
 Plate No. 1

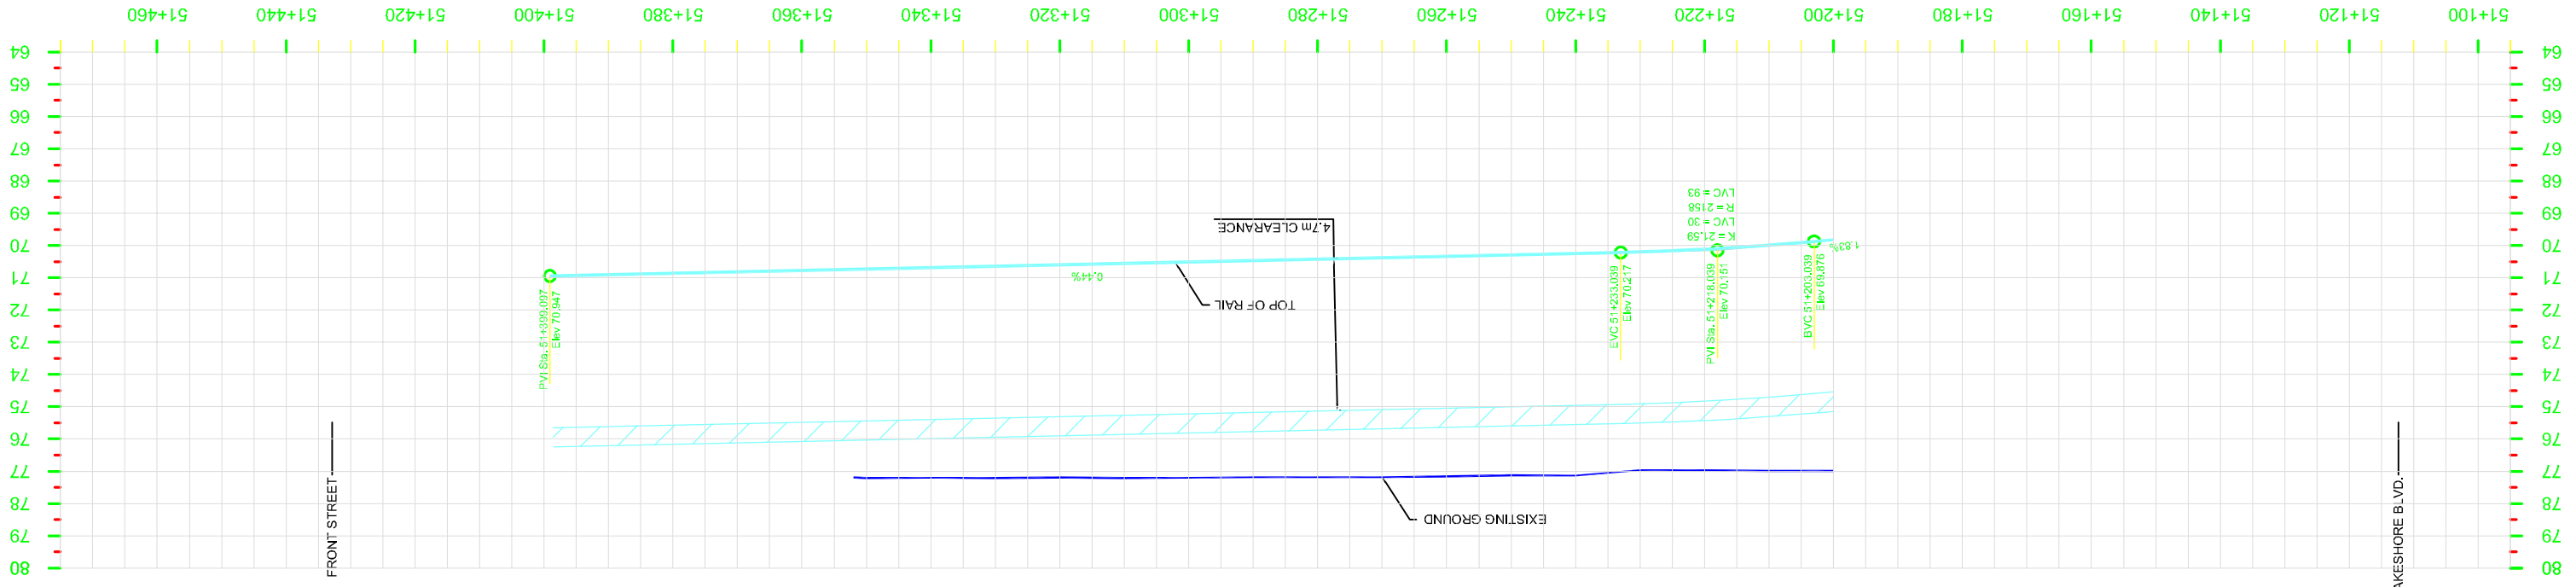





HORIZONTAL AND VERTICAL ALIGNMENT - EXISTING BAY STREET
 STA. 50+900.00 TO 51+200.00

Project: EAST BAYFRONT TRANSIT ENVIRONMENTAL ASSESSMENT
 Title:

Notes: --- Center Line of Track



Date: March 15, 2010
 Scale: HOR 1:1000, VERT 1:200

Plate No. 2

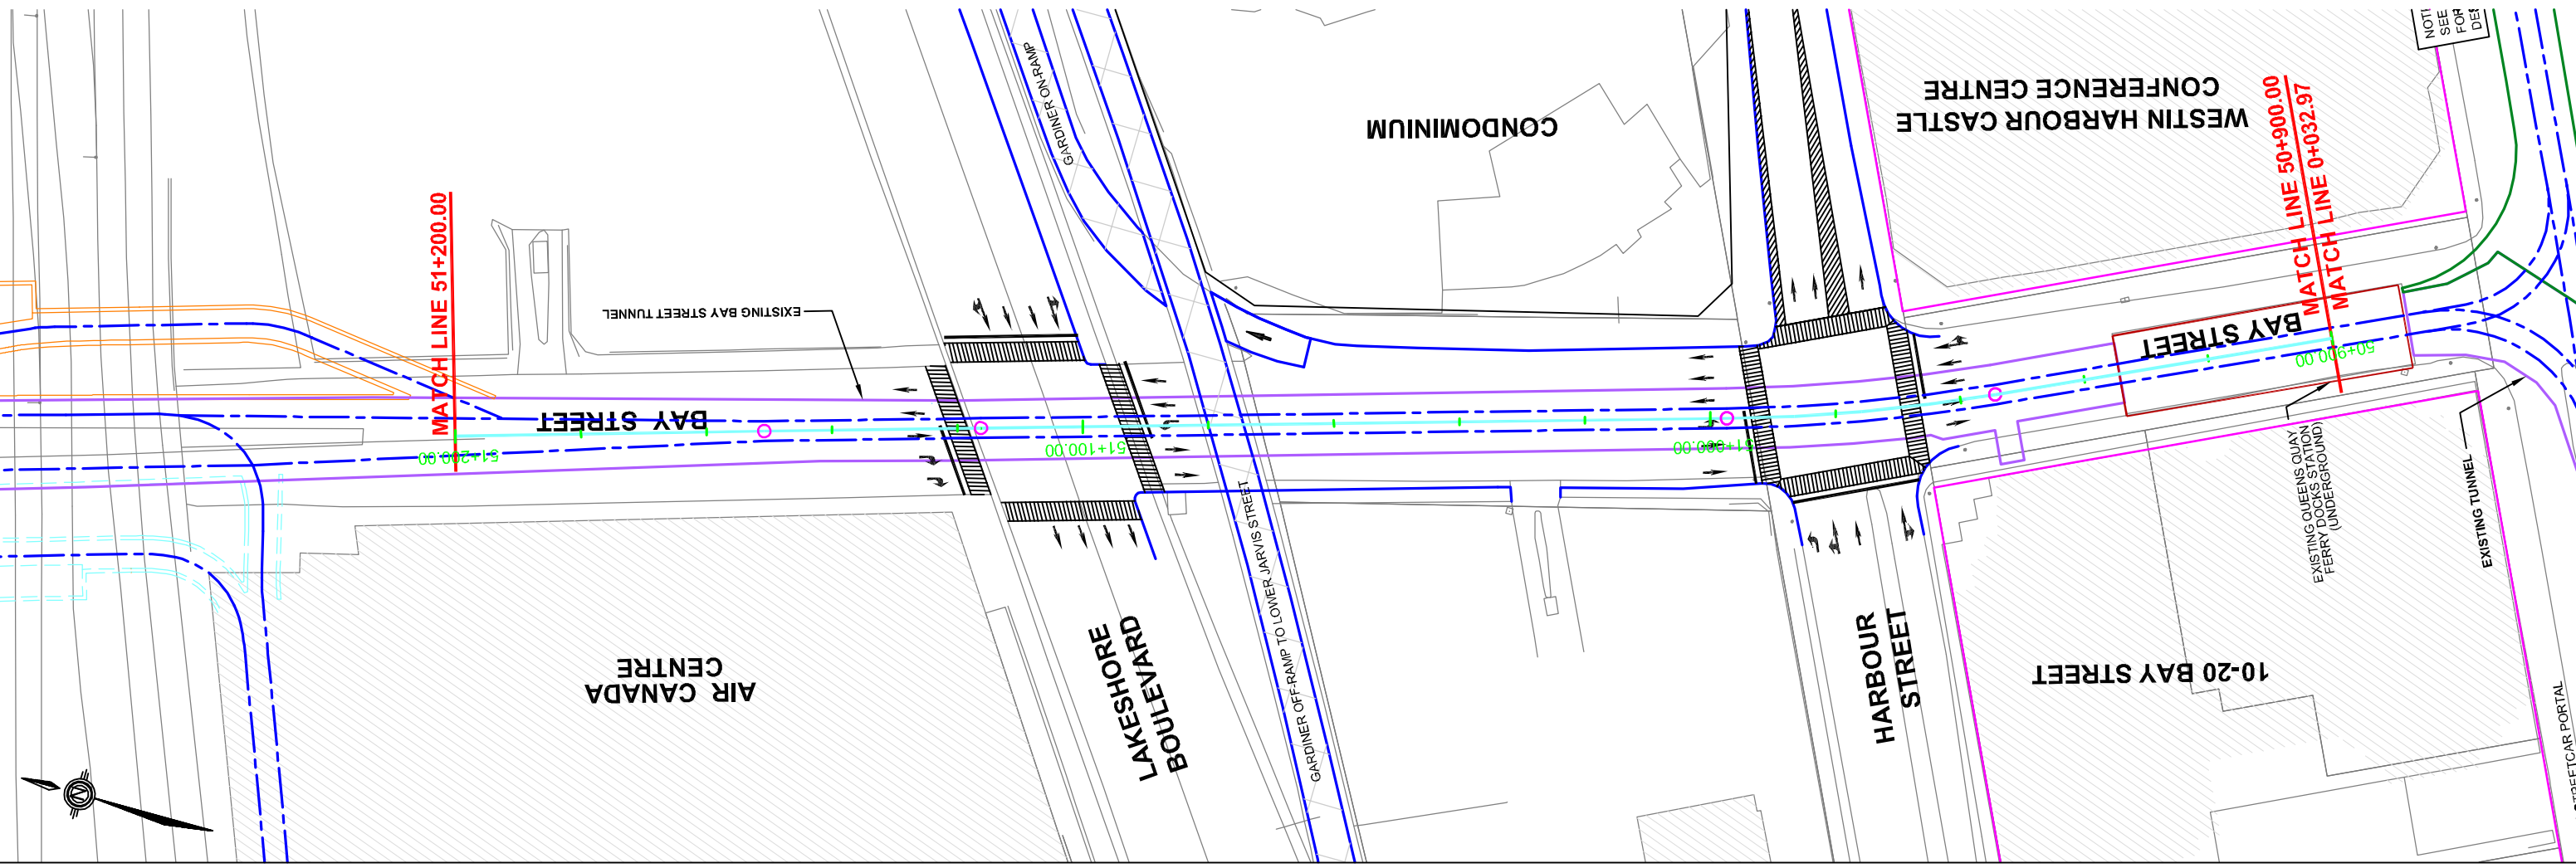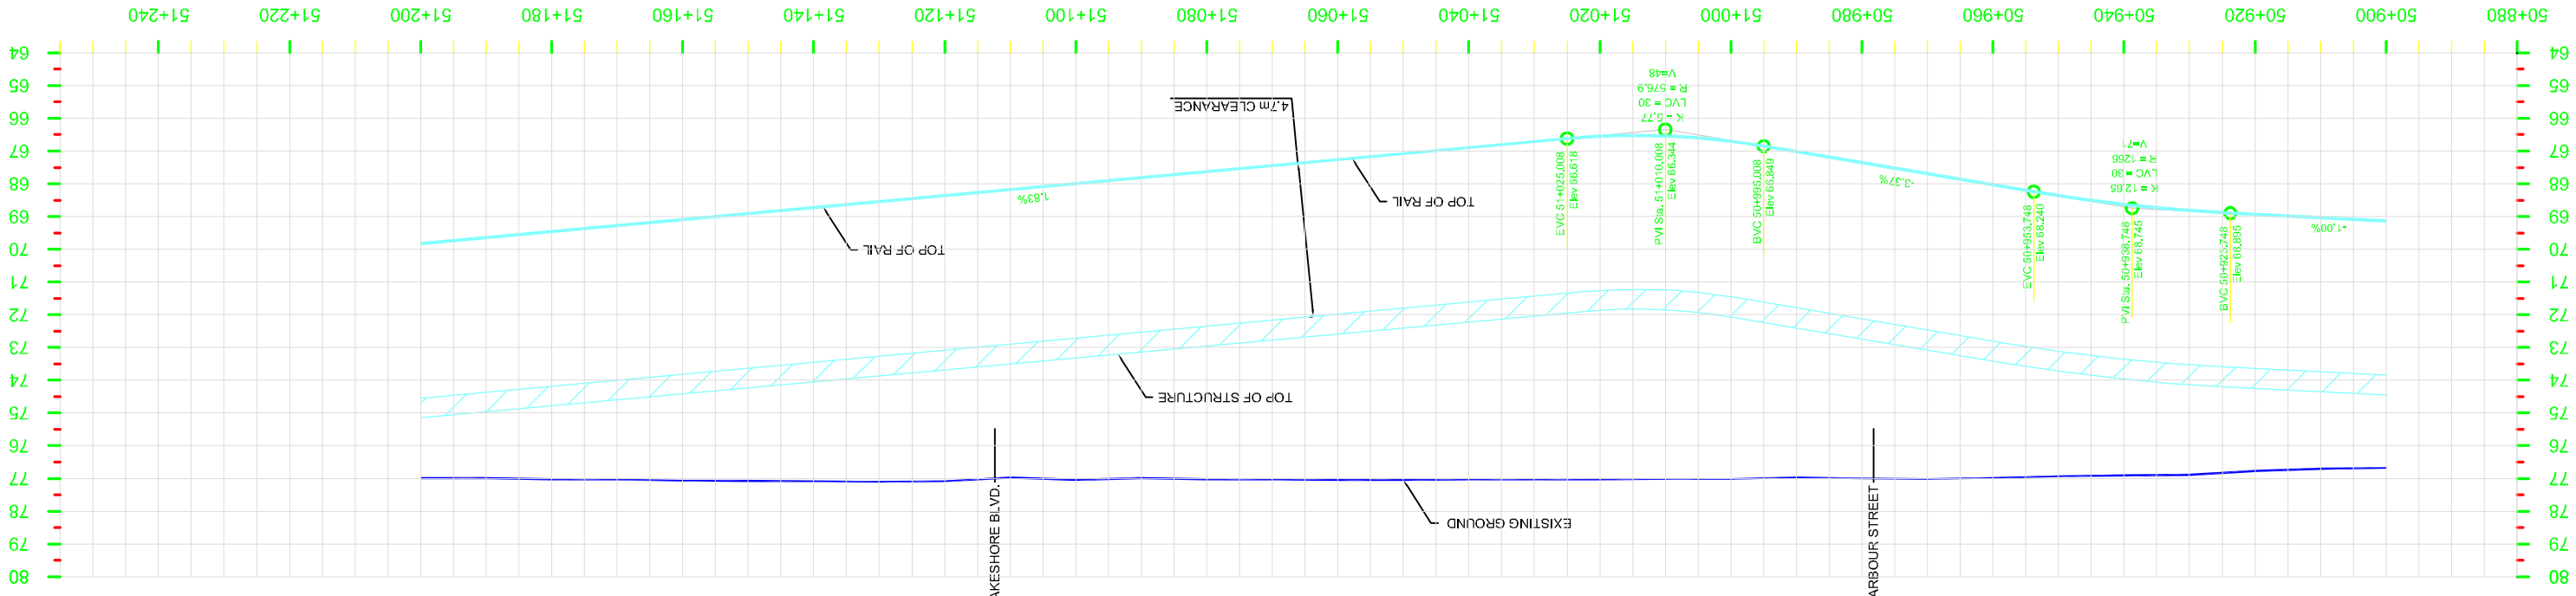

Notes:
 - Proposed 38m ROW
 - Existing Property Line/ROW
 - Center Line of Track

Date: March 15, 2010
 Scale: HOR 1:1000, VERT 1:200

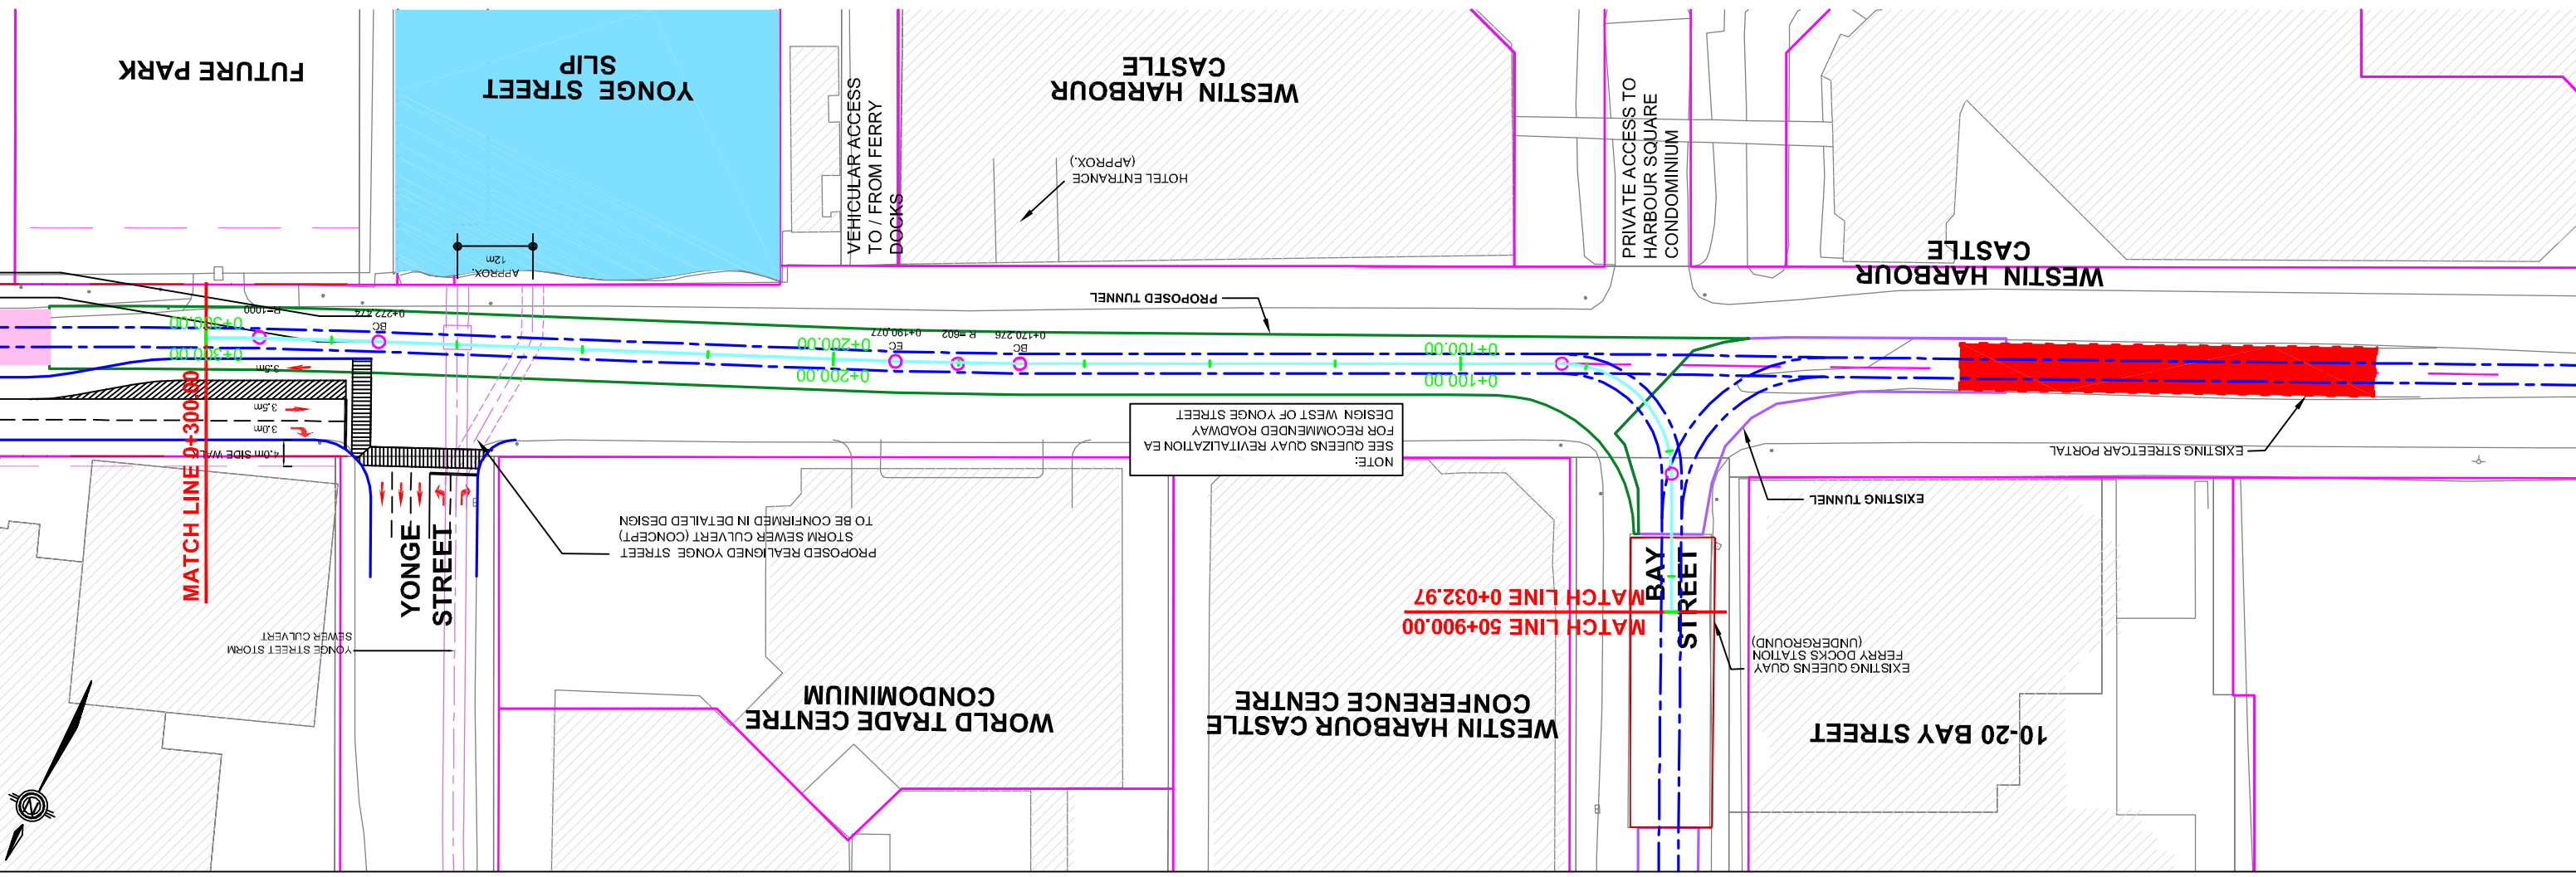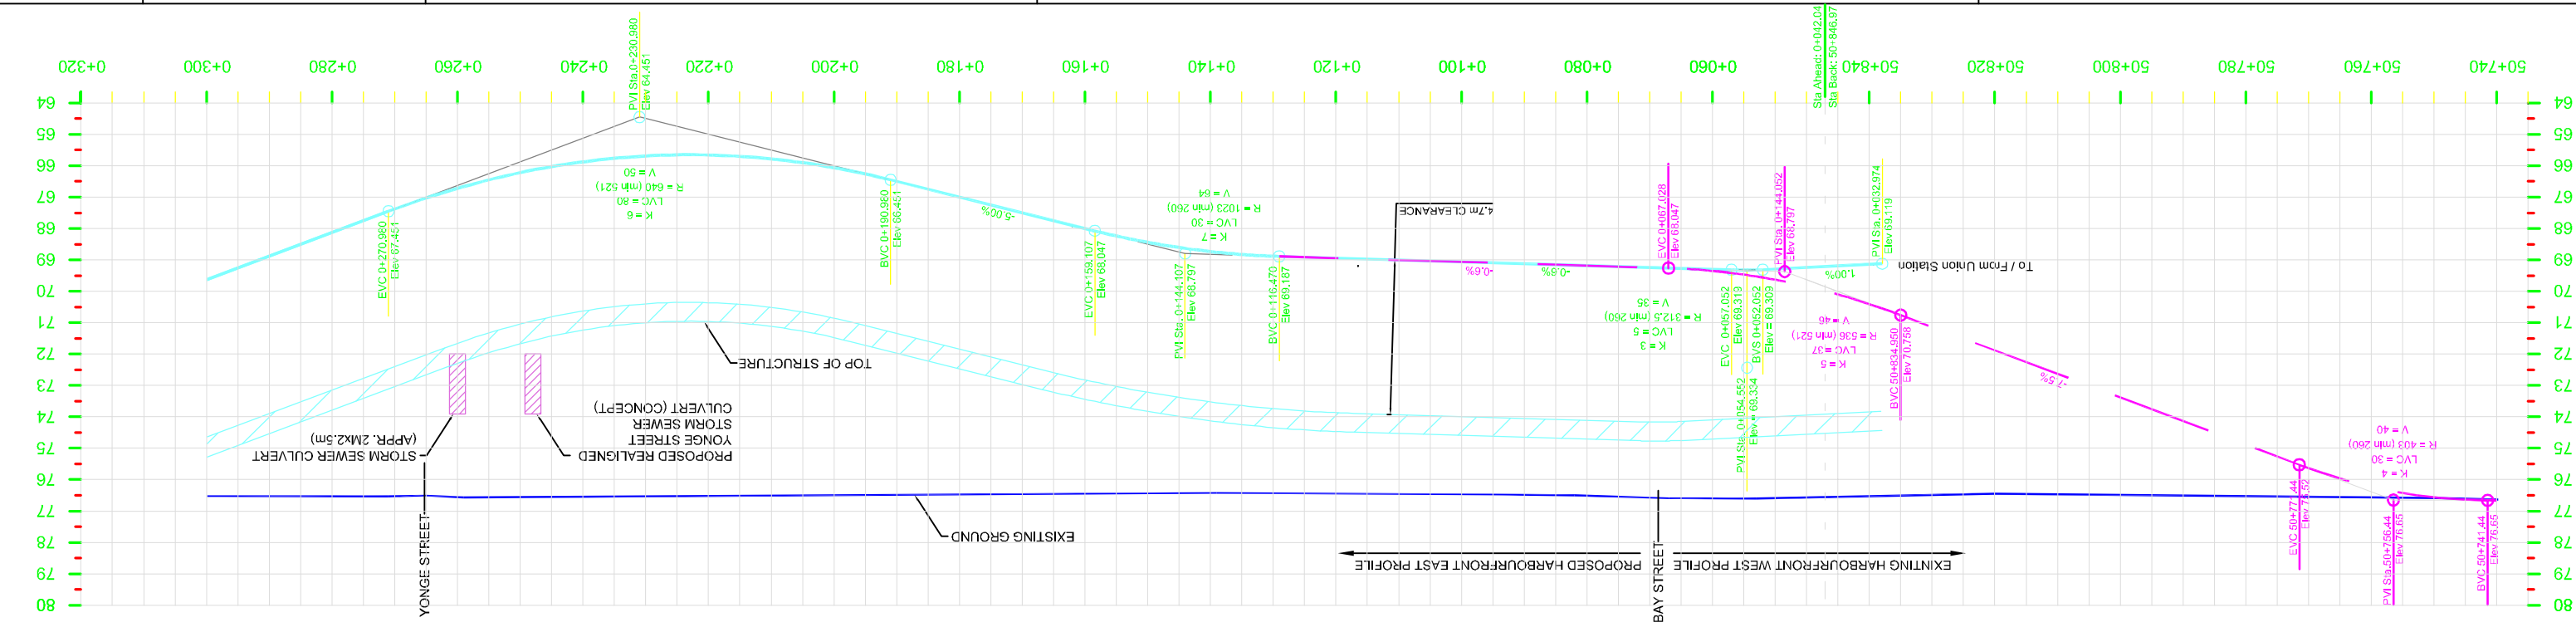

NOTE:
 SEE QUEENS QUAY REVITALIZATION EA FOR RECOMMENDED ROADWAY DESIGN WEST OF YONGE STREET

PROPOSED REALIGNED YONGE STREET STORM SEWER CULVERT (CONCEPT) TO BE CONFIRMED IN DETAILED DESIGN







Project: EAST BAYFRONT TRANSIT ENVIRONMENTAL ASSESSMENT
 Title: HORIZONTAL AND VERTICAL ALIGNMENT - RECOMMENDED
 STA. 0+300.00 TO 0+600.00

Notes:
 - Proposed 38m ROW
 - Existing Property Line/ROW
 - Center Line of Track



Date: March 15, 2010
 Scale: HOR 1:1000, VERT 1:200


Plate No. 4

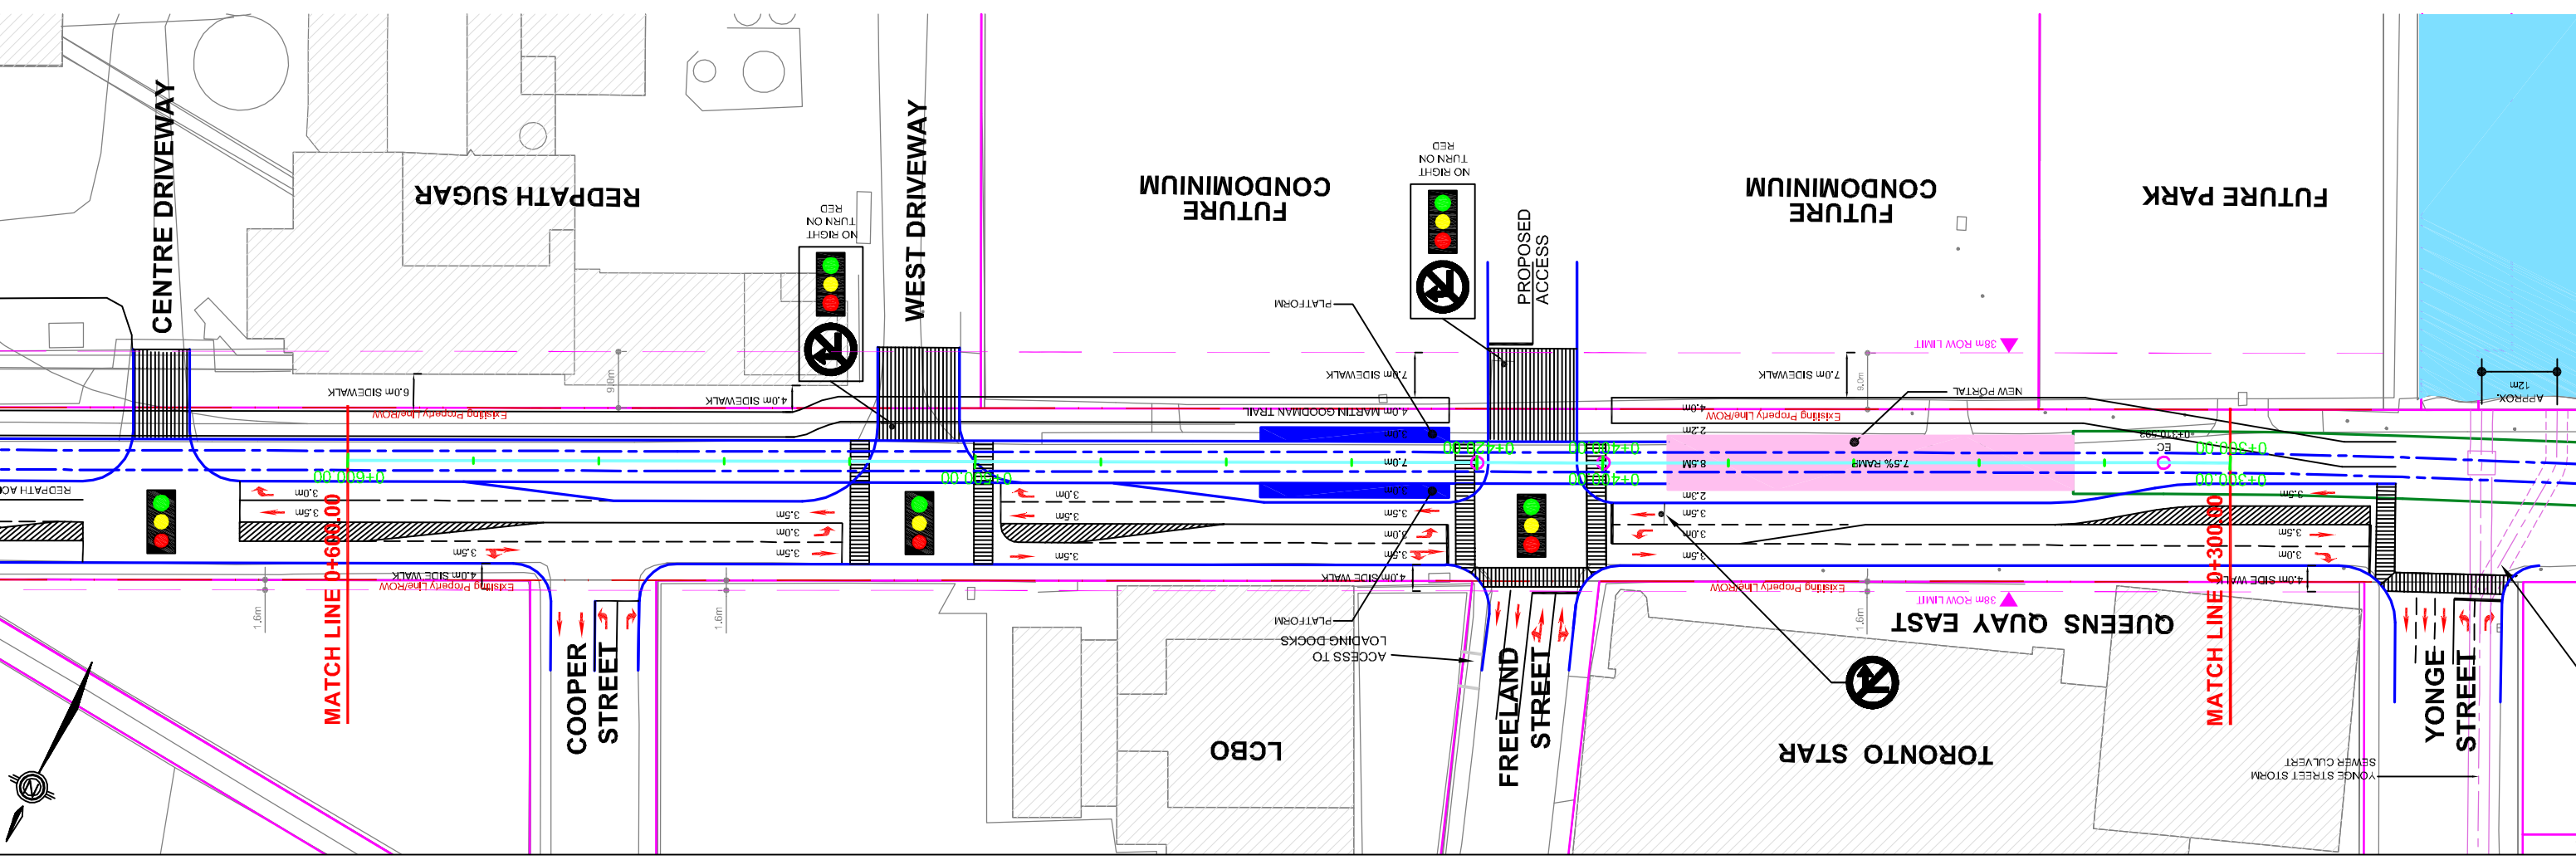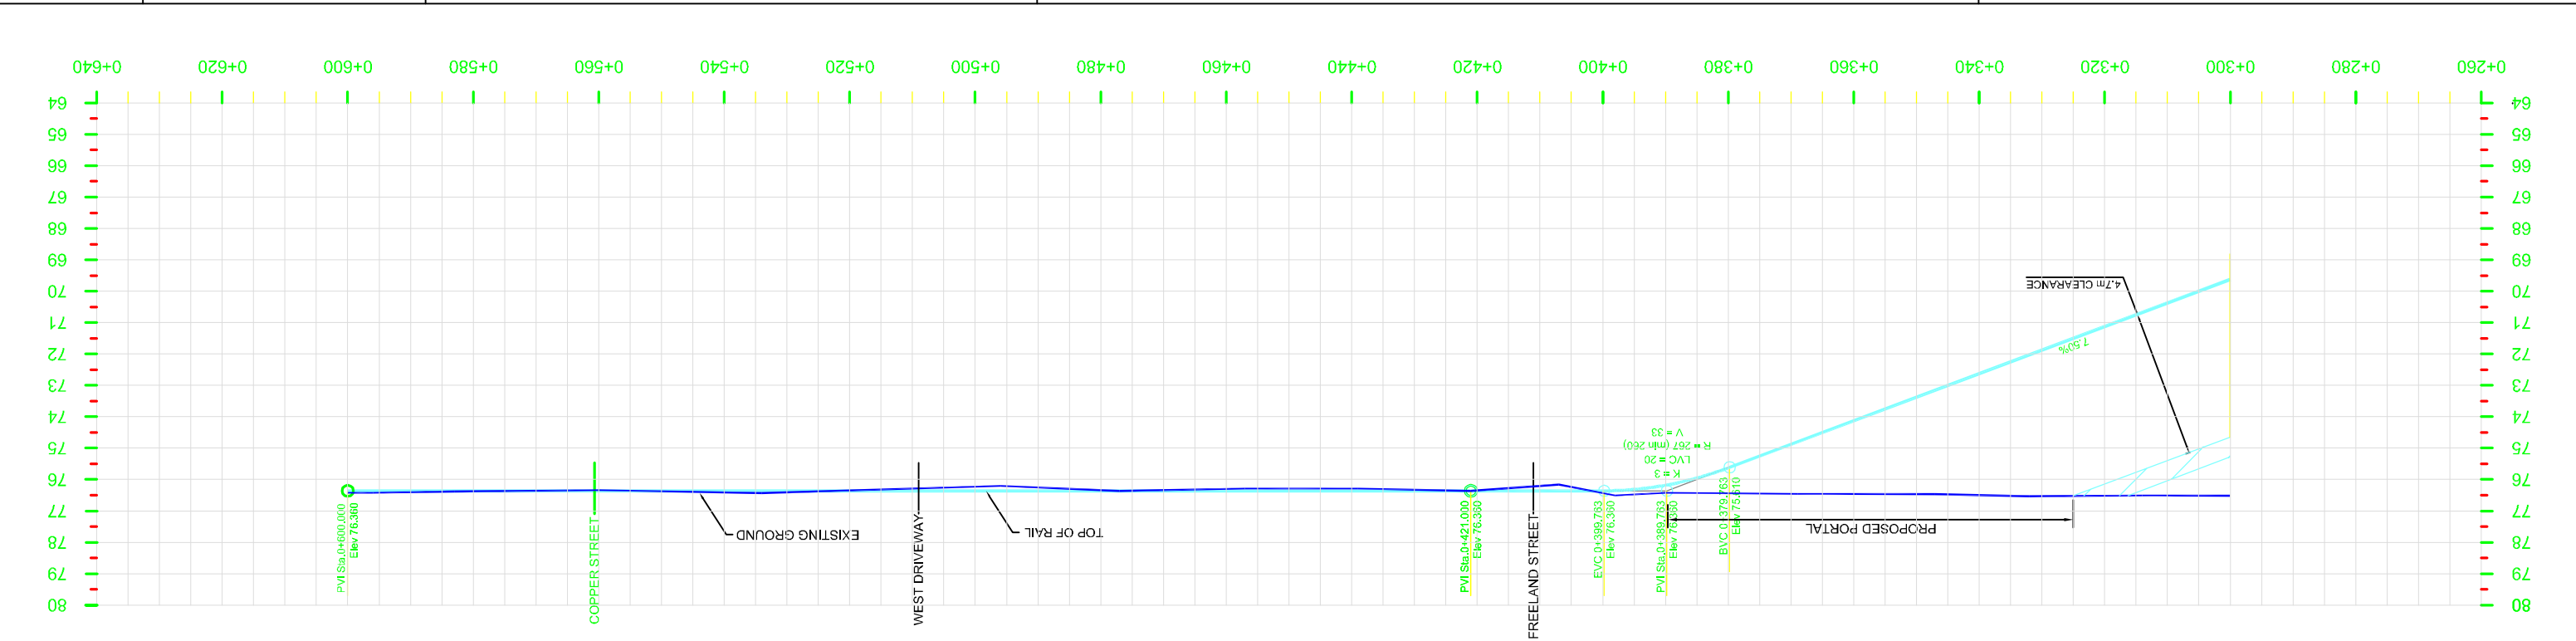




Project: EAST BAYFRONT TRANSIT ENVIRONMENTAL ASSESSMENT
 Title: HORIZONTAL AND VERTICAL ALIGNMENT - RECOMMENDED
 STA. 0+600.00 TO 0+900.00

Notes:
 - Proposed 38m ROW (Pink dashed line)
 - Existing Property Line/ROW (Red dashed line)
 - Center Line of Track (Blue dashed line)
 - Proposed (Green circle)
 - Existing (Red circle)

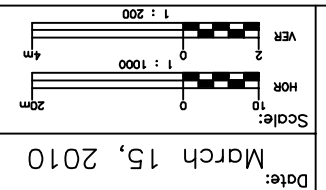

Scale: VERT 1:200, HOR 1:1000
 Date: March 15, 2010
 Plate No. 5

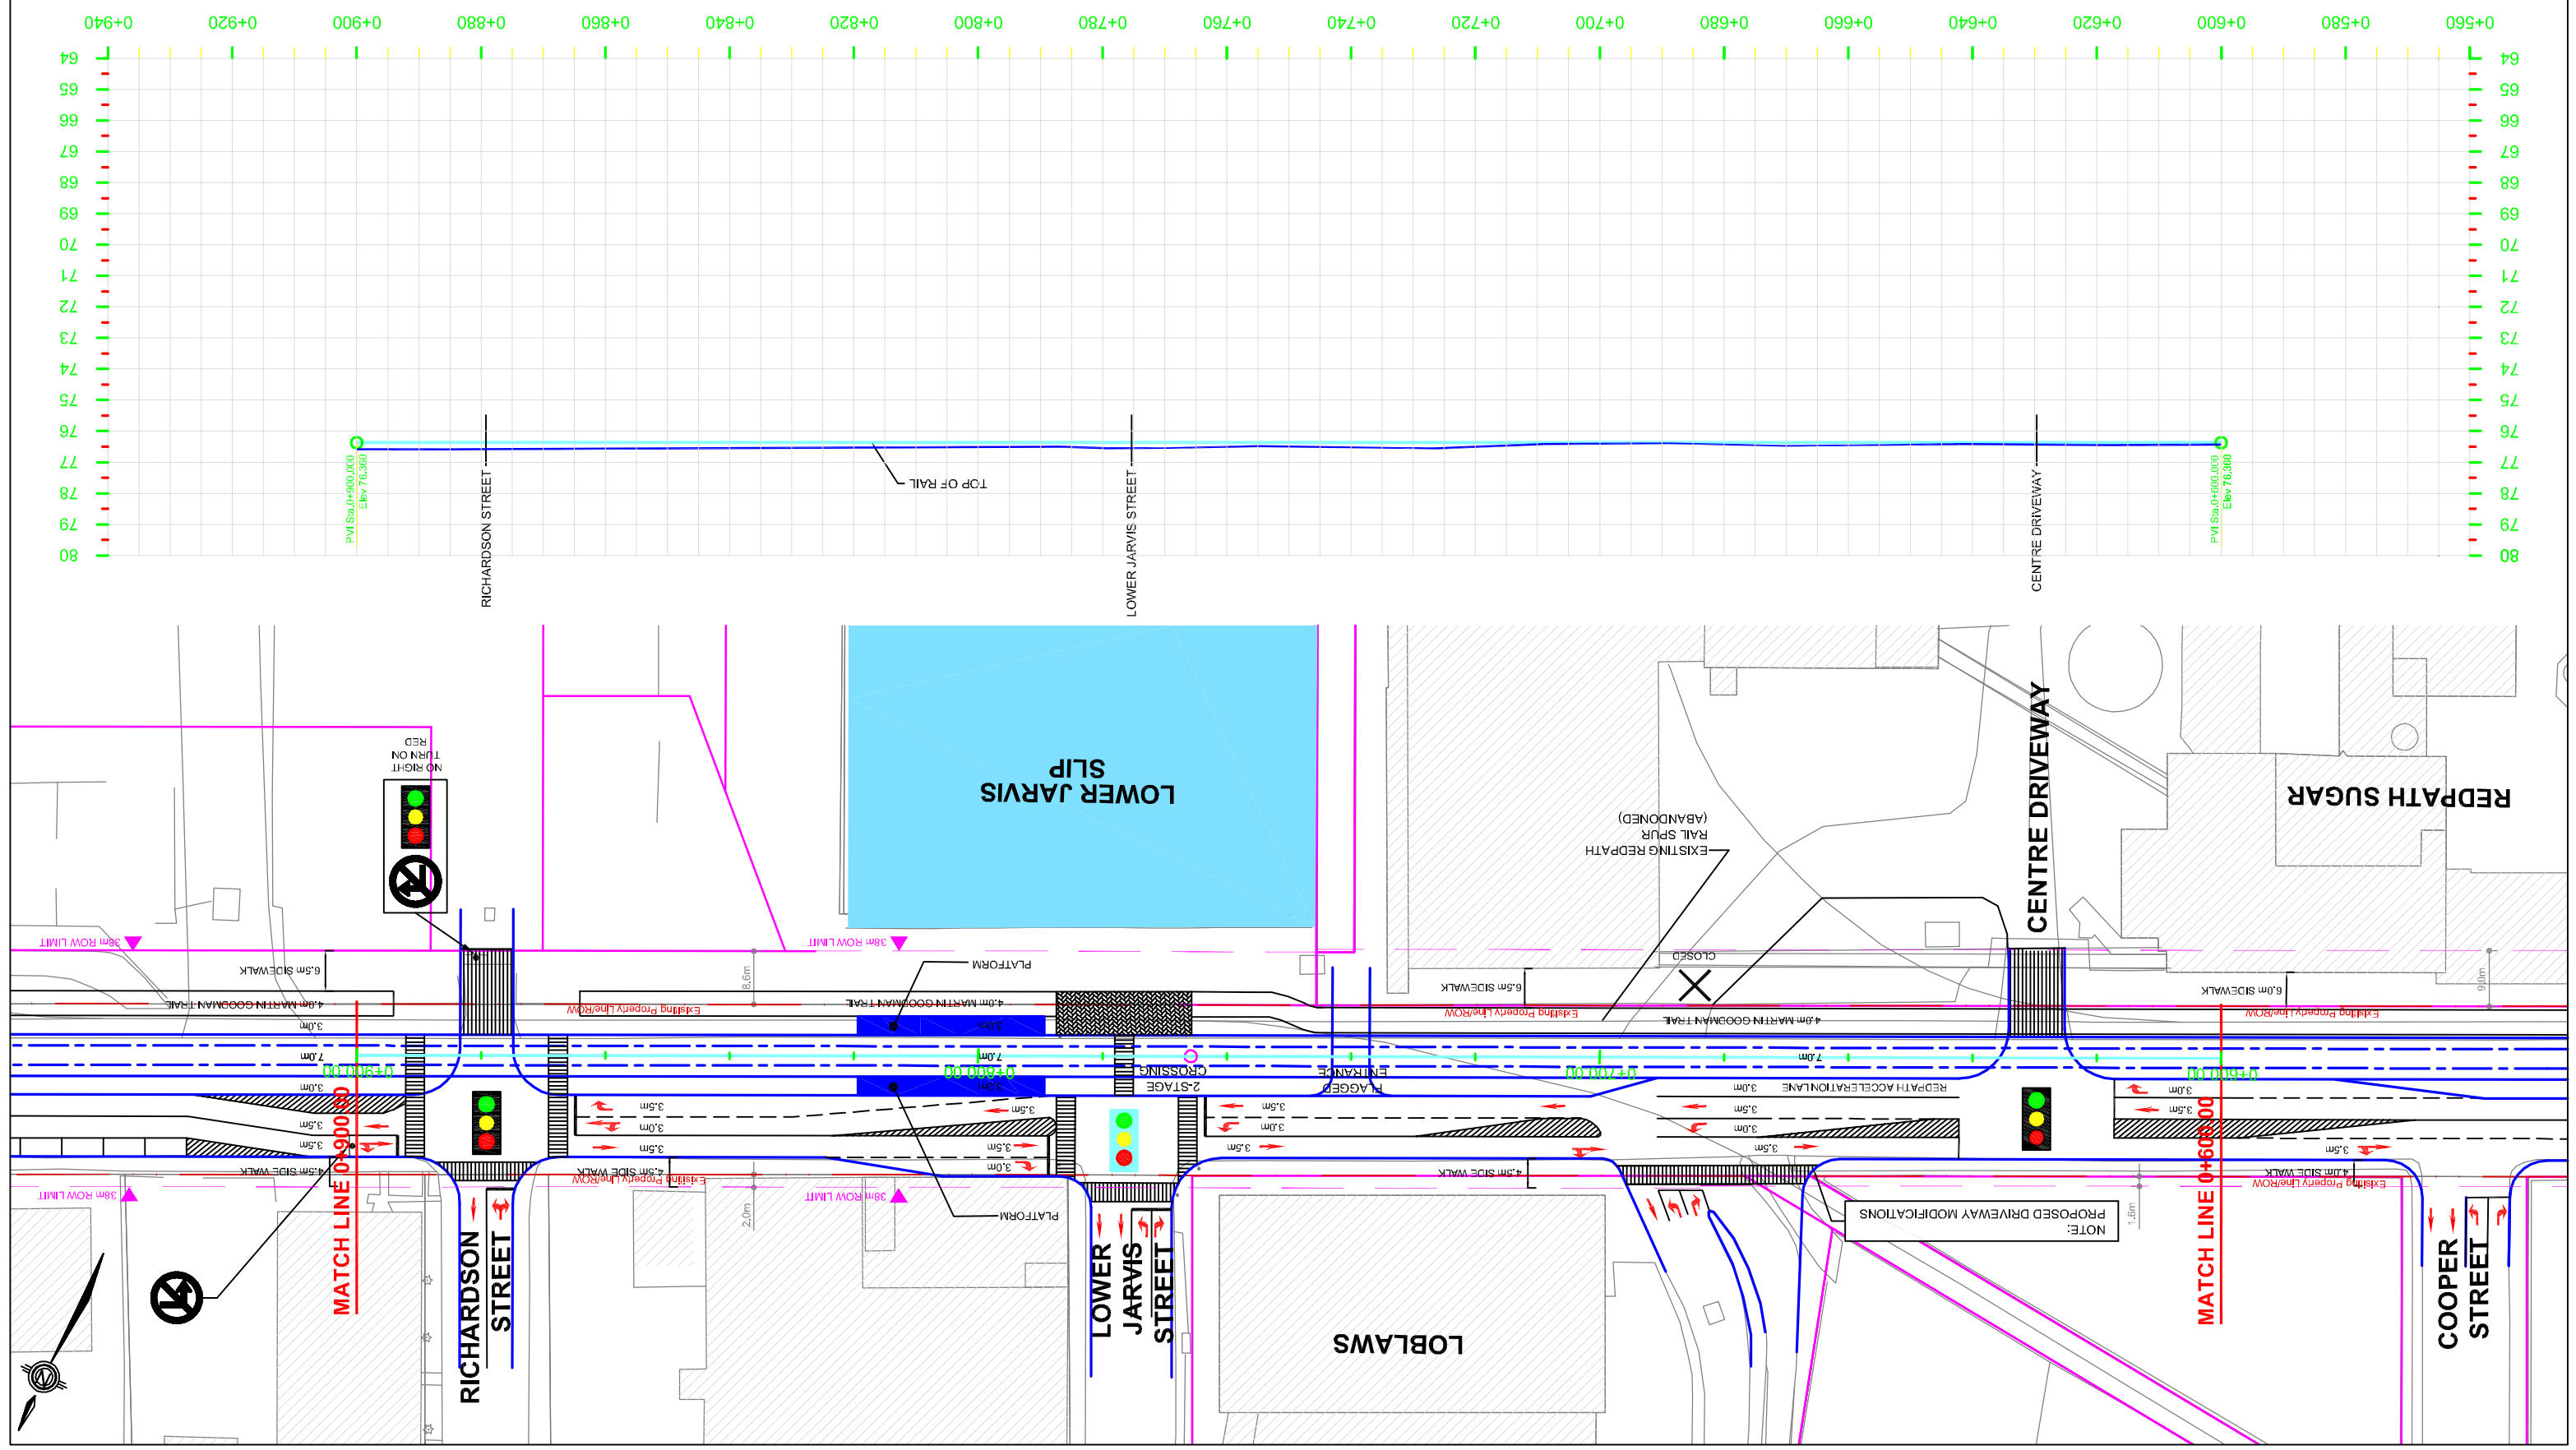




Project: EAST BAYFRONT TRANSIT ENVIRONMENTAL ASSESSMENT
 Title: HORIZONTAL AND VERTICAL ALIGNMENT - RECOMMENDED
 STA. 0+900.00 TO 1+200.00

Notes:
 - Proposed 38m ROW
 - Existing Property Line/ROW
 - Center Line of Track



Date: March 15, 2010
 Scale: VERT 1:200, HOR 1:1000
 Plate No. 6

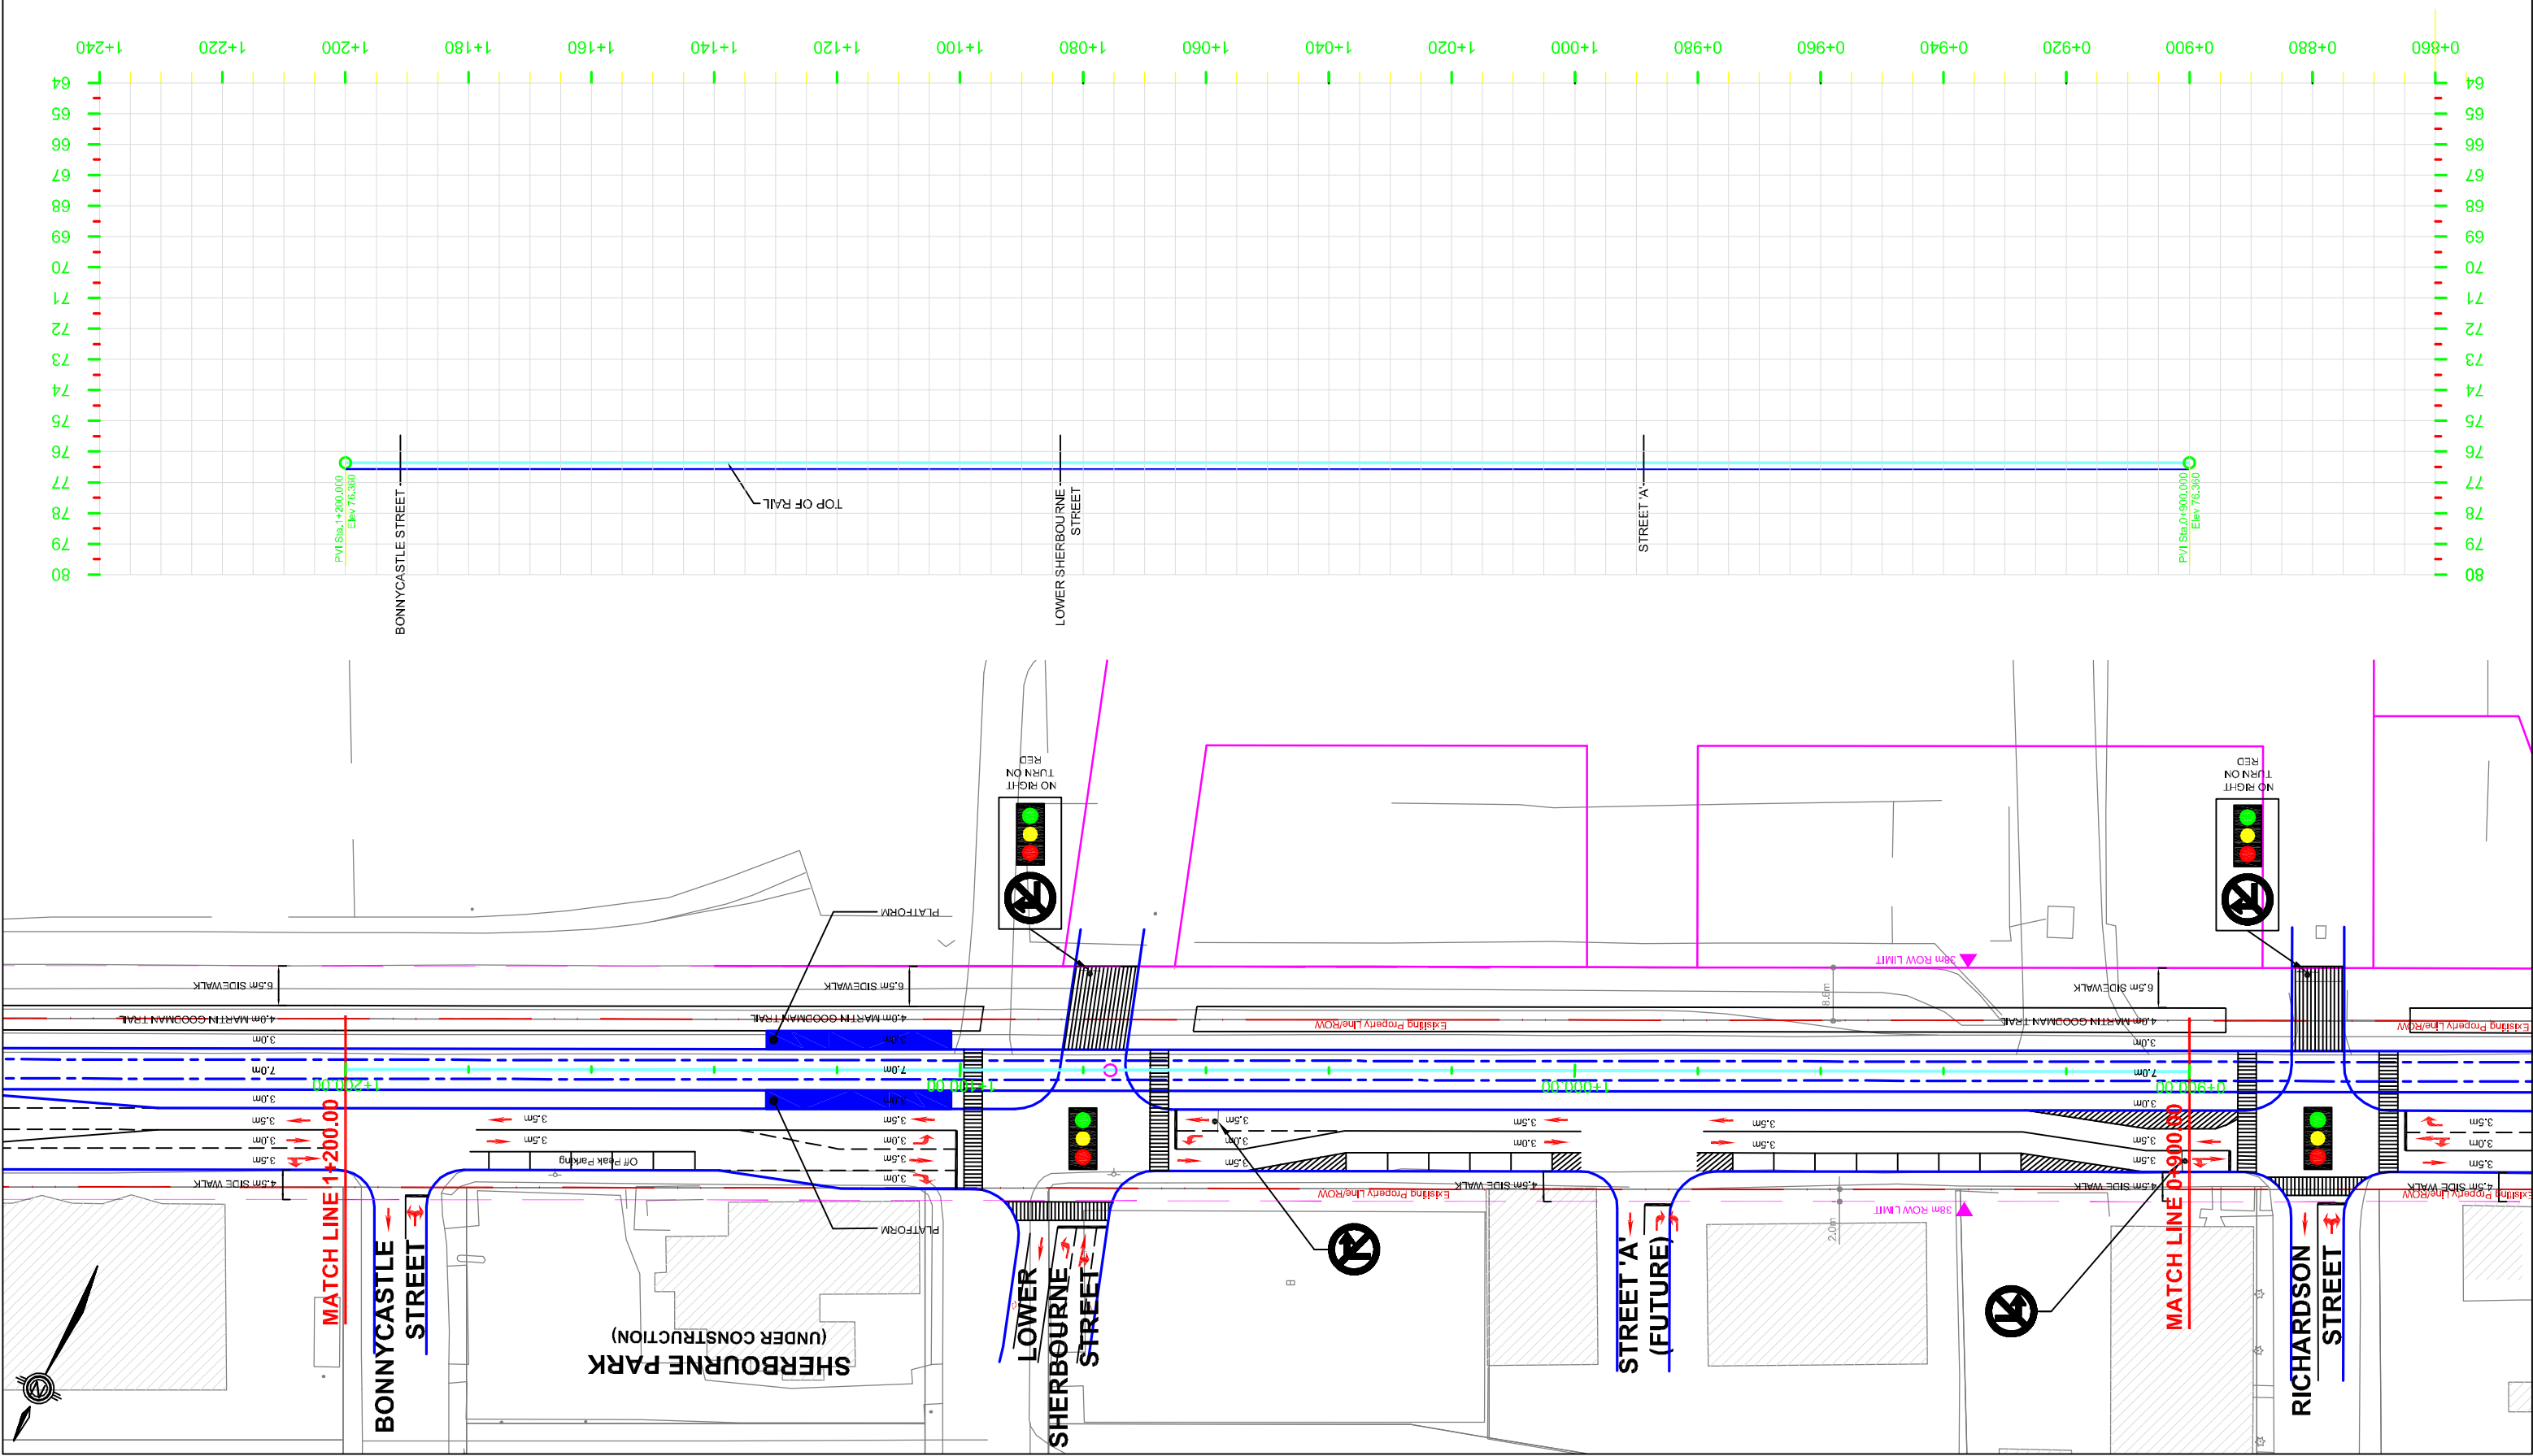





Project: EAST BAYFRONT TRANSIT ENVIRONMENTAL ASSESSMENT
 Title: HORIZONTAL AND VERTICAL ALIGNMENT - RECOMMENDED
 STA. 1+200.00 TO 1+500.00

Notes:
 - Proposed 38m ROW
 - Existing Property Line/ROW
 - Center Line of Track



Date: March 15, 2010
 Scale: HOR 1:1000, VERT 1:200

Plate No. 7

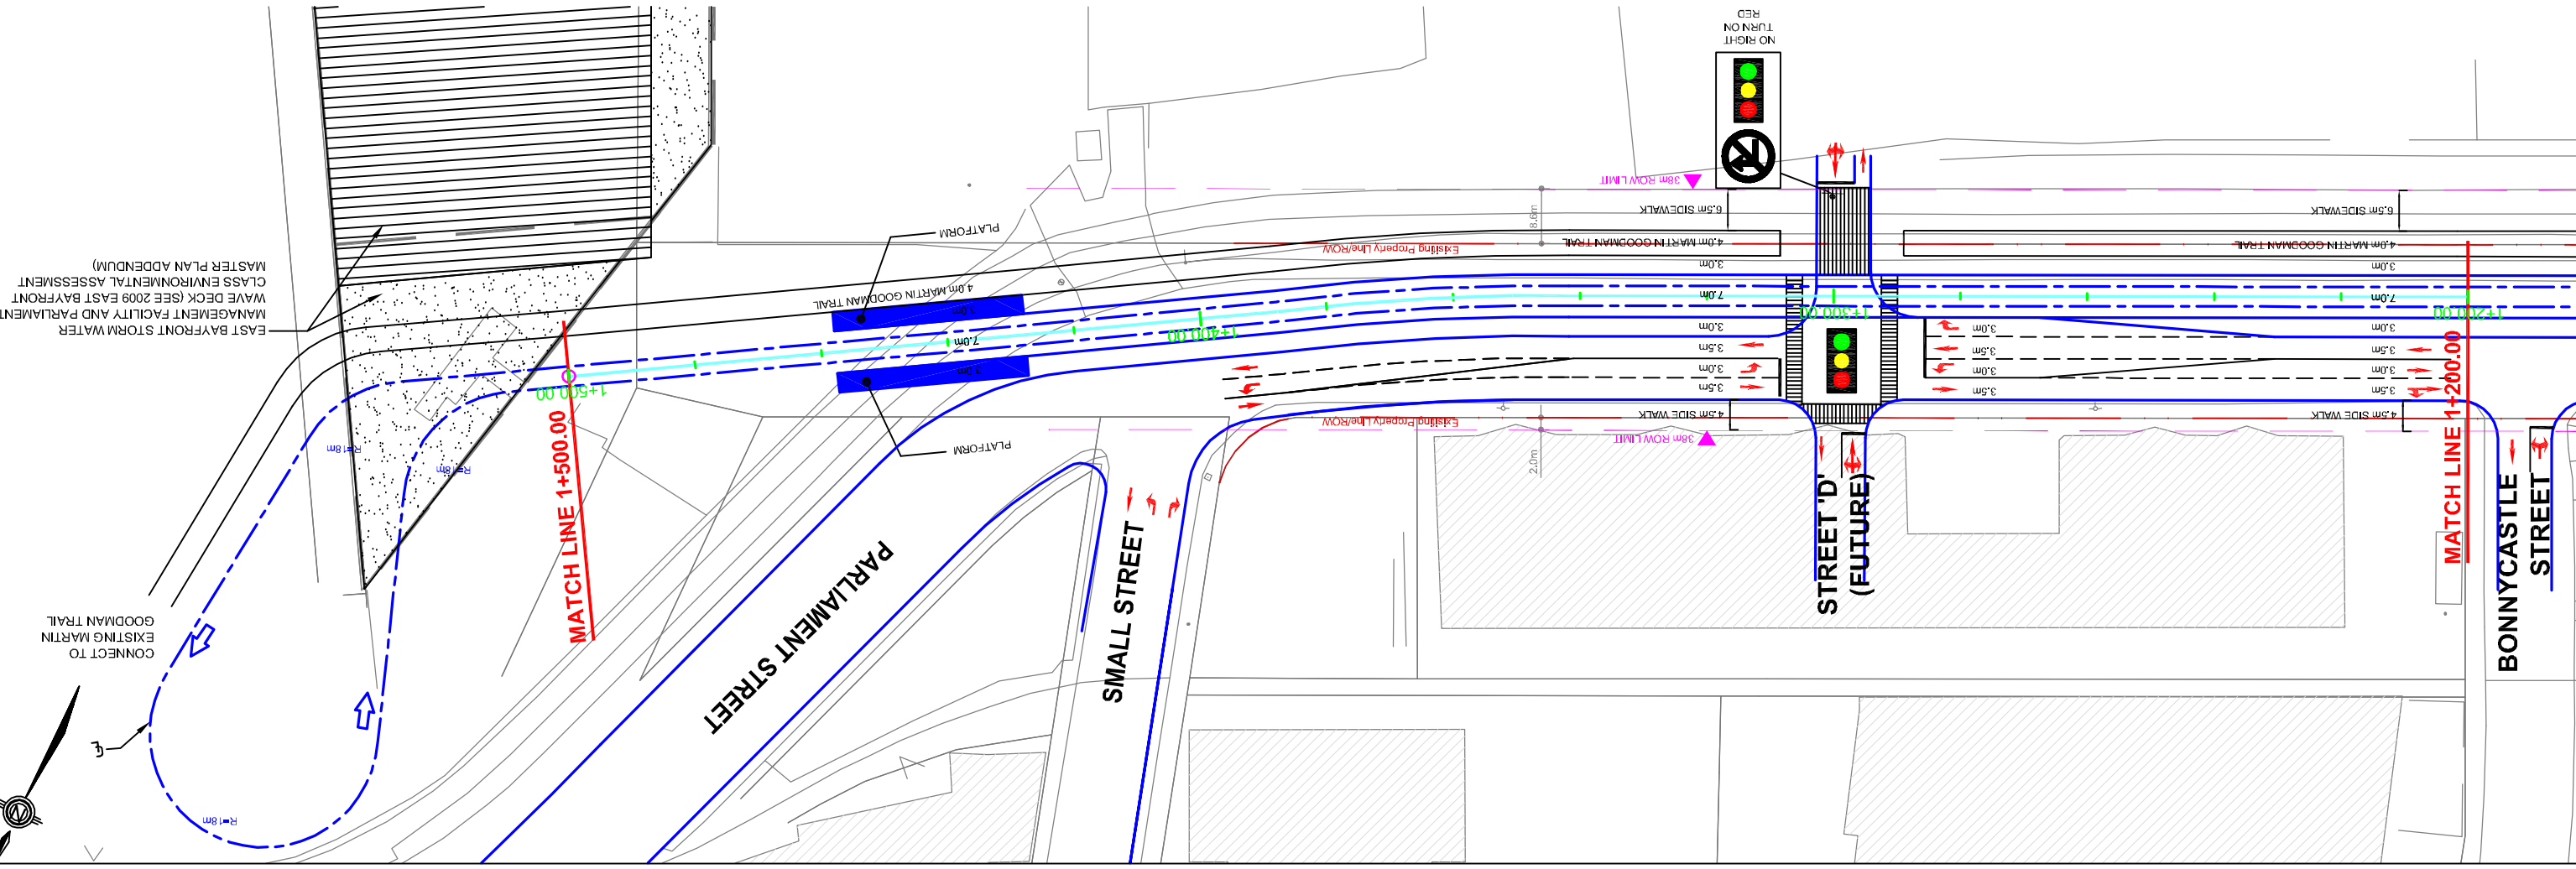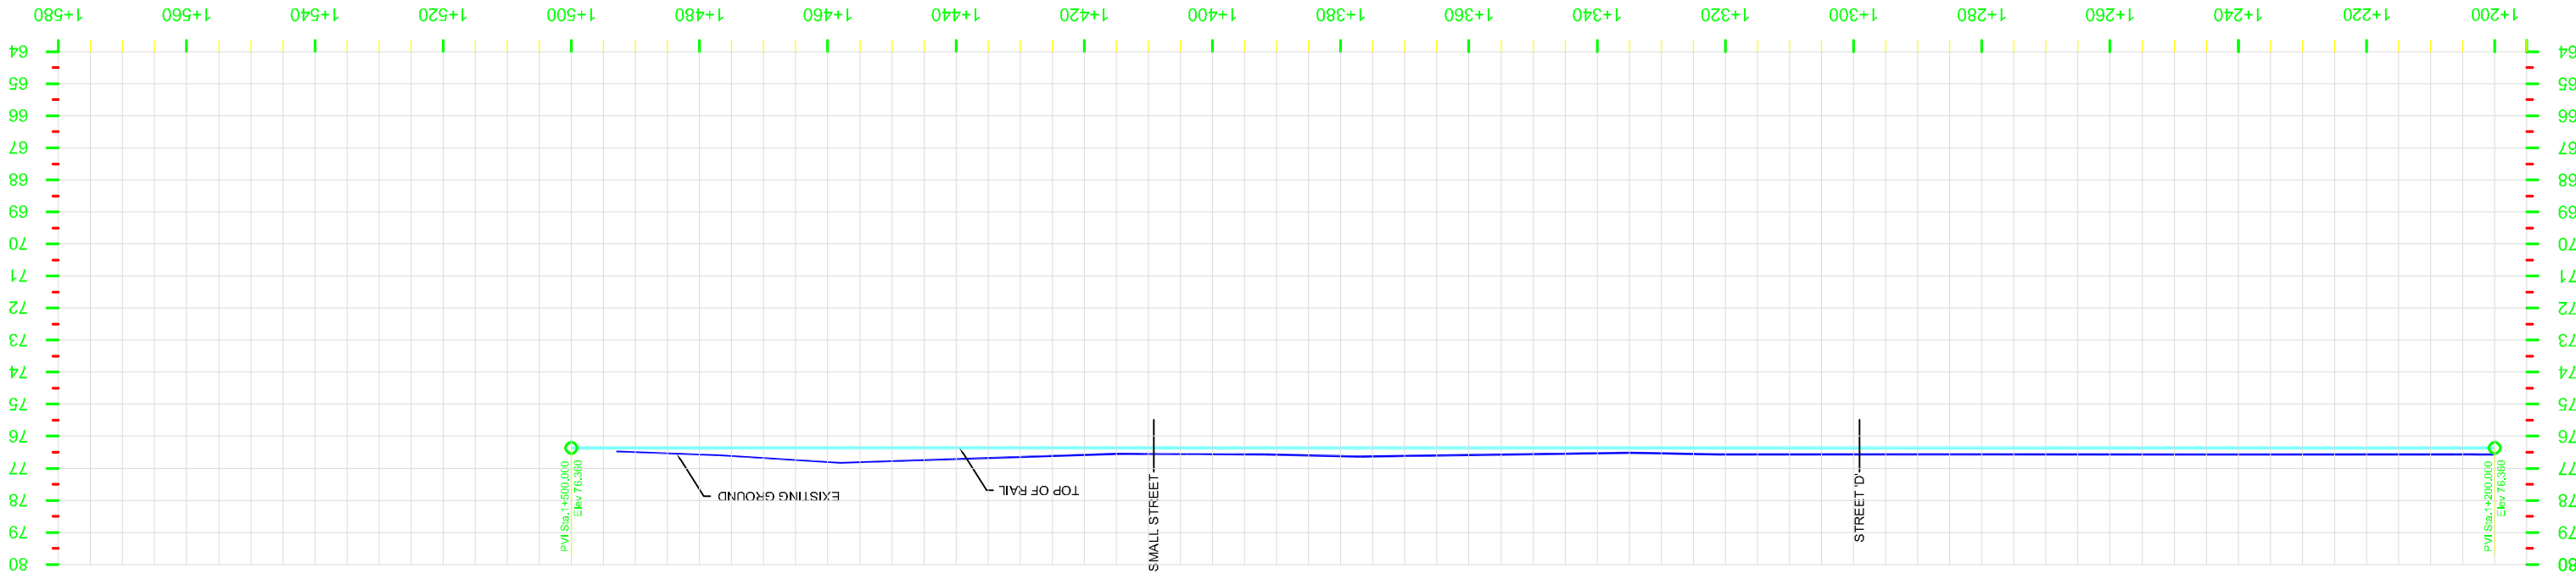

EAST BAYFRONT STORM WATER MANAGEMENT FACILITY AND PARLIAMENT WAVE DECK (SEE 2009 EAST BAYFRONT CLASS ENVIRONMENTAL ASSESSMENT MASTER PLAN ADDENDUM)

